


42.35 MT²
455.85 FT²

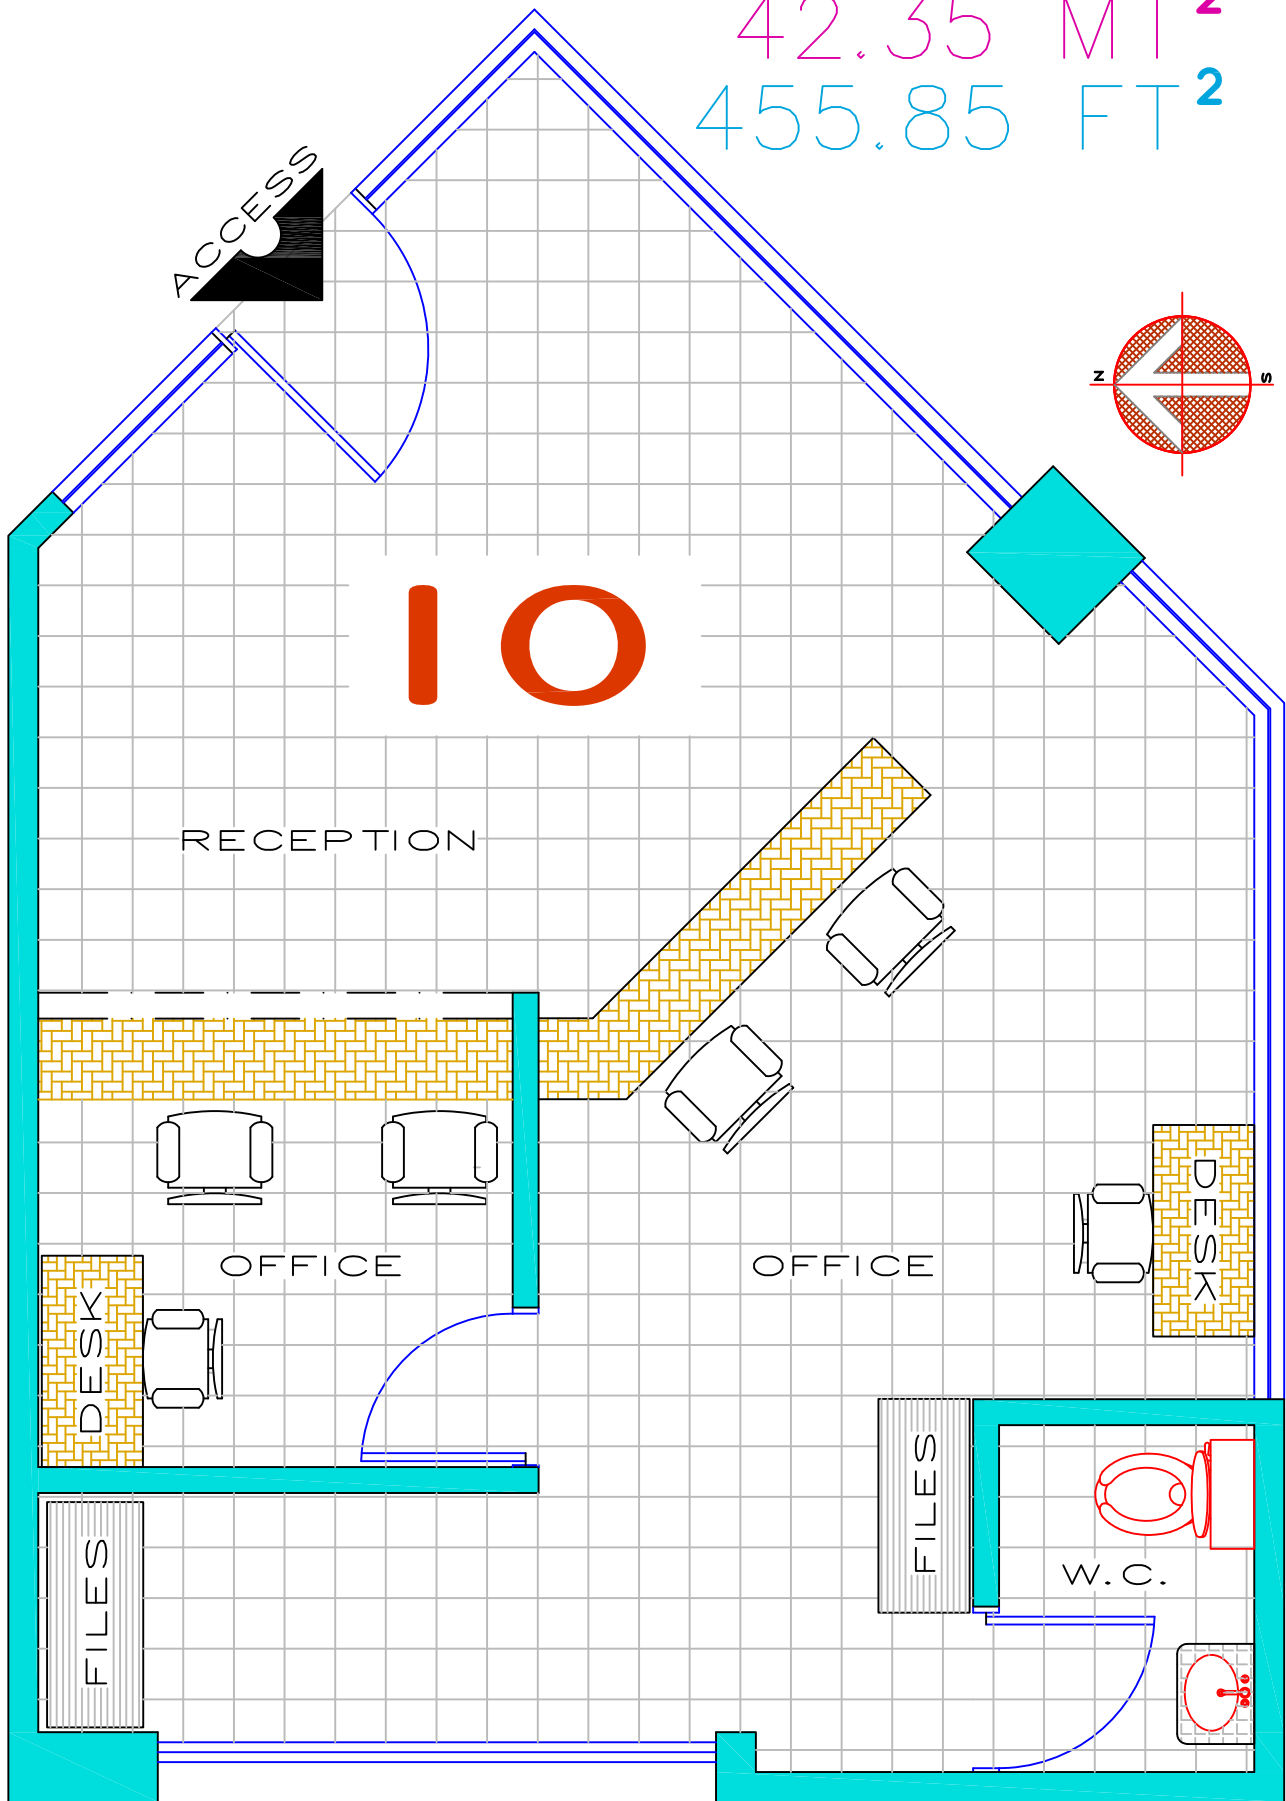

ARCHITECTURAL PLAN
L-10
FURNITURE'S